


EXIST'G SITE PLAN

SCALE: 1" = 20'-0"



NORTH

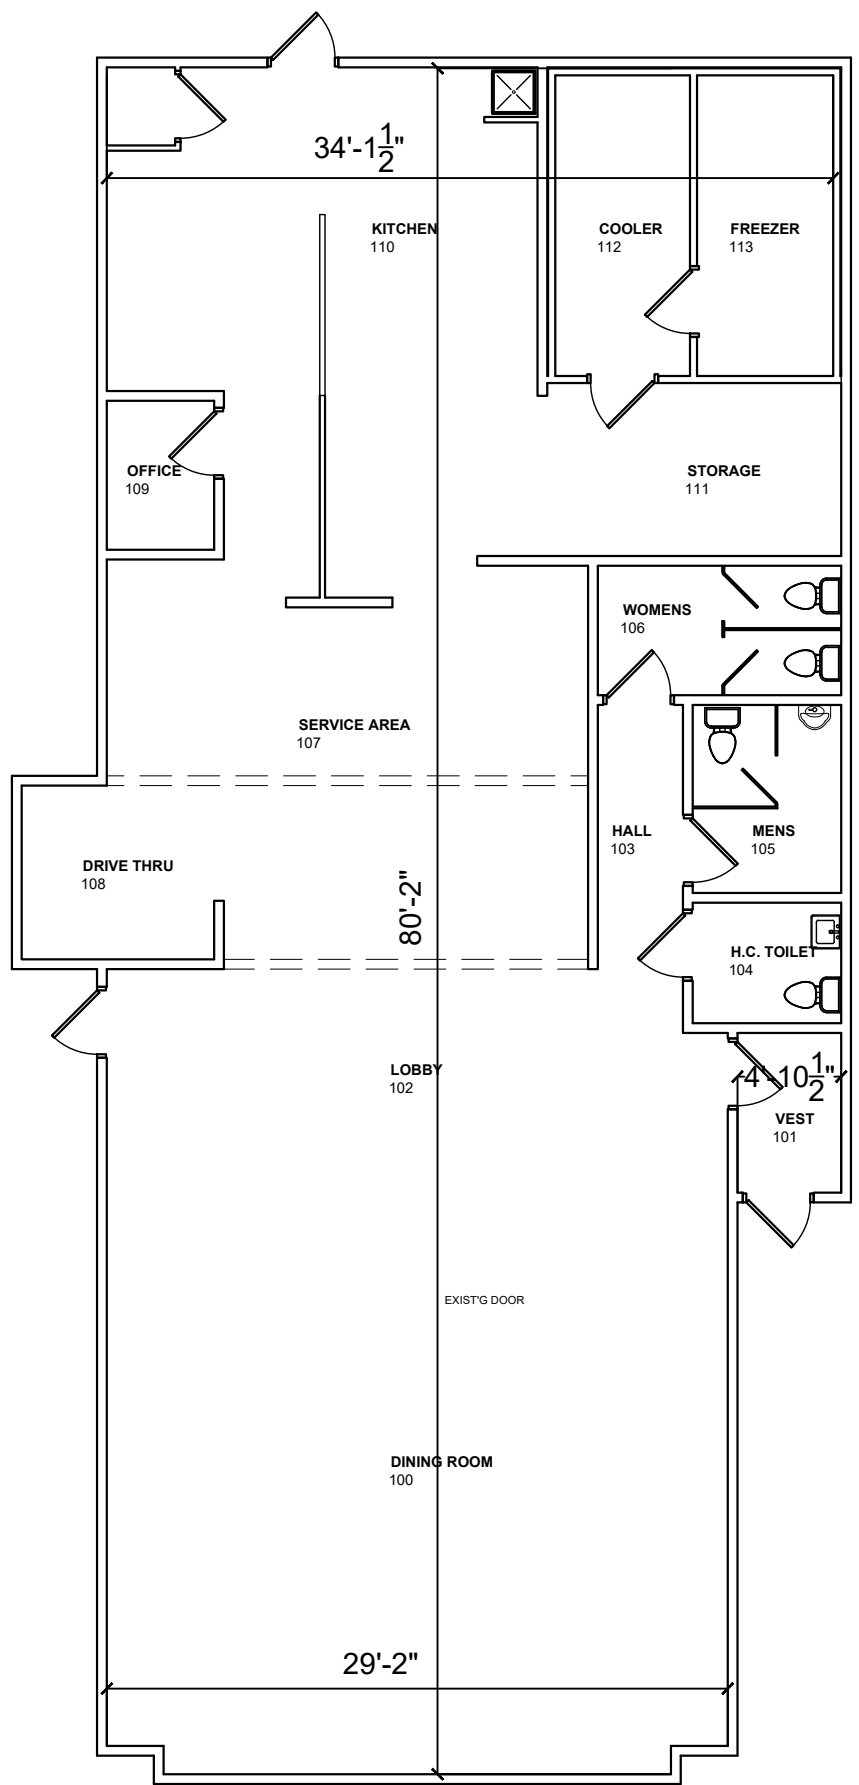

EXIST'G FLOOR PLAN

SCALE: 1/4" = 1'-0"



NORTH

FORMER ARBY'S DRIVE THRU RESTAURANT

4288 I-75 BUSINESS SPUR, SAULT ST. MARIE, MI 49783